




POGLED NA MOST
MJ 1:1000

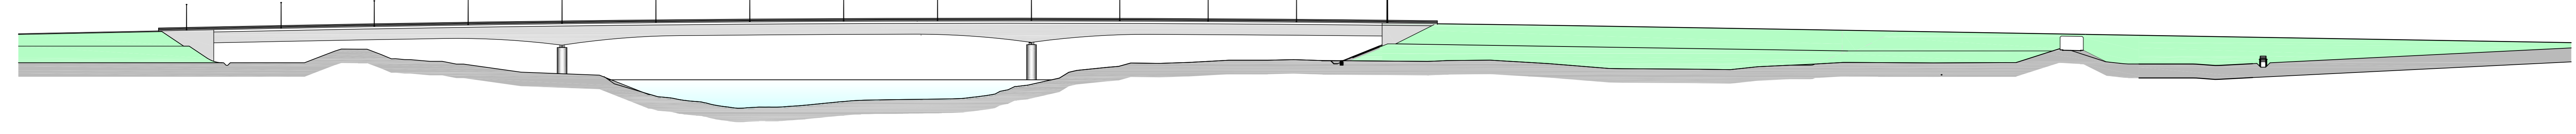


UZDUŽNI PRESJEK MOSTA
MJ 1:1000

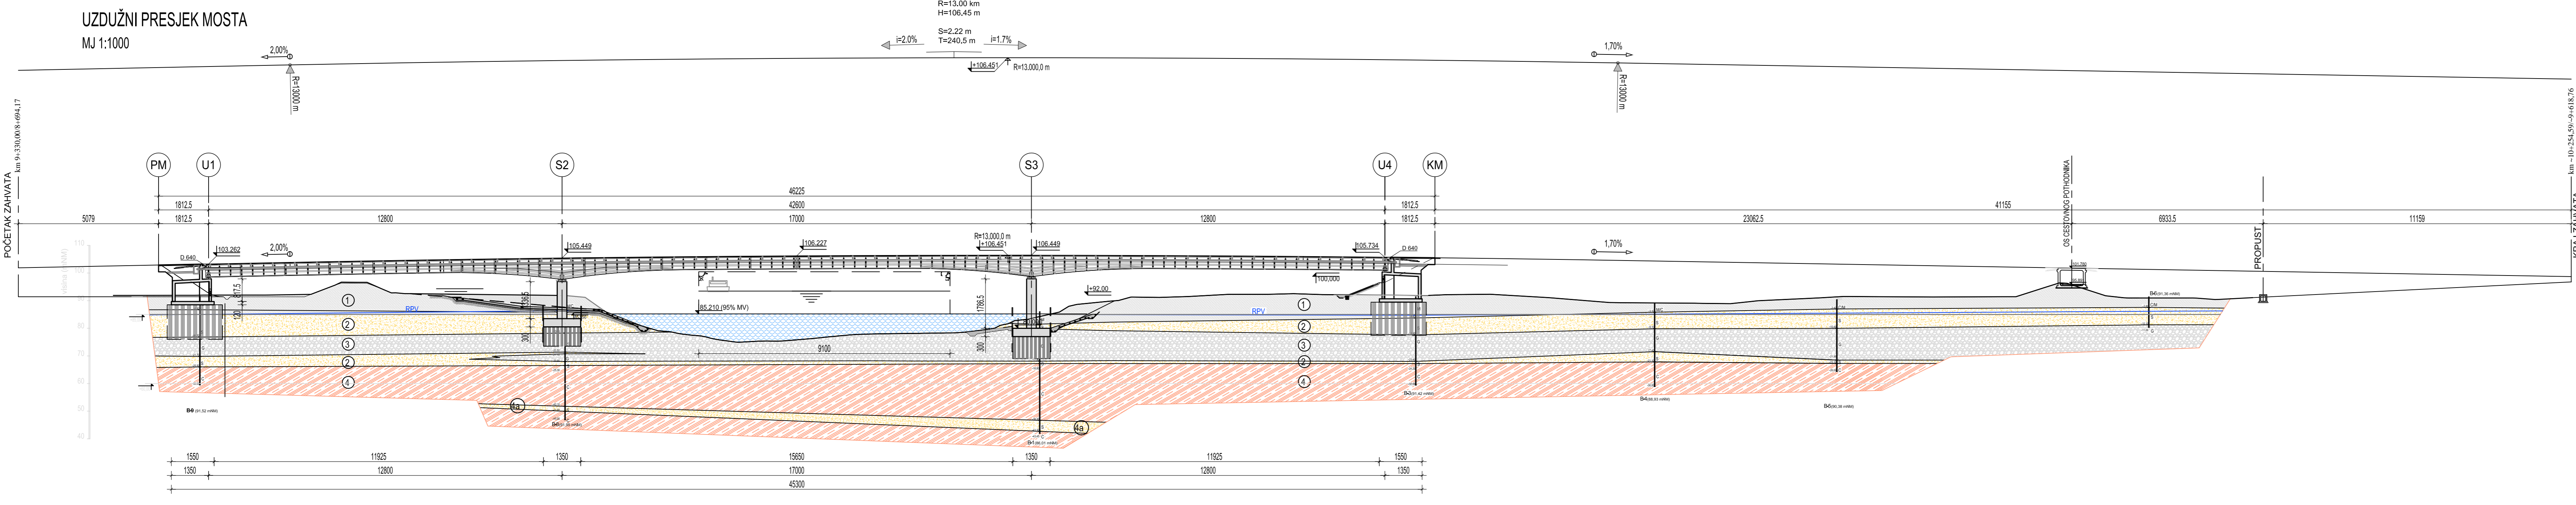


TLOCRT MOSTA
MJ 1:1000

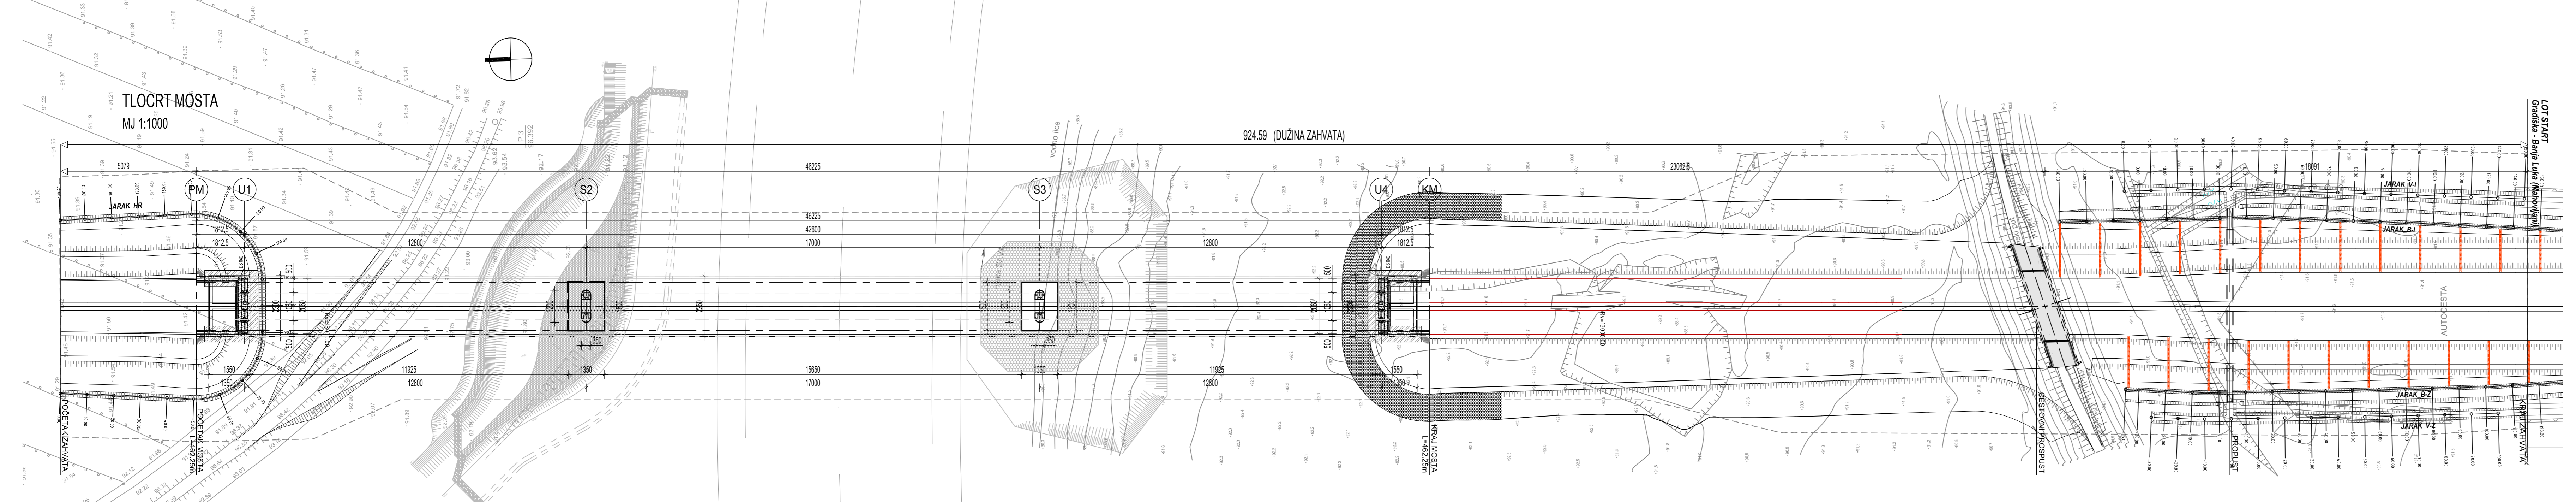

POPREČNI PRESJEK NAD STUPOM S3
MJ 1:100

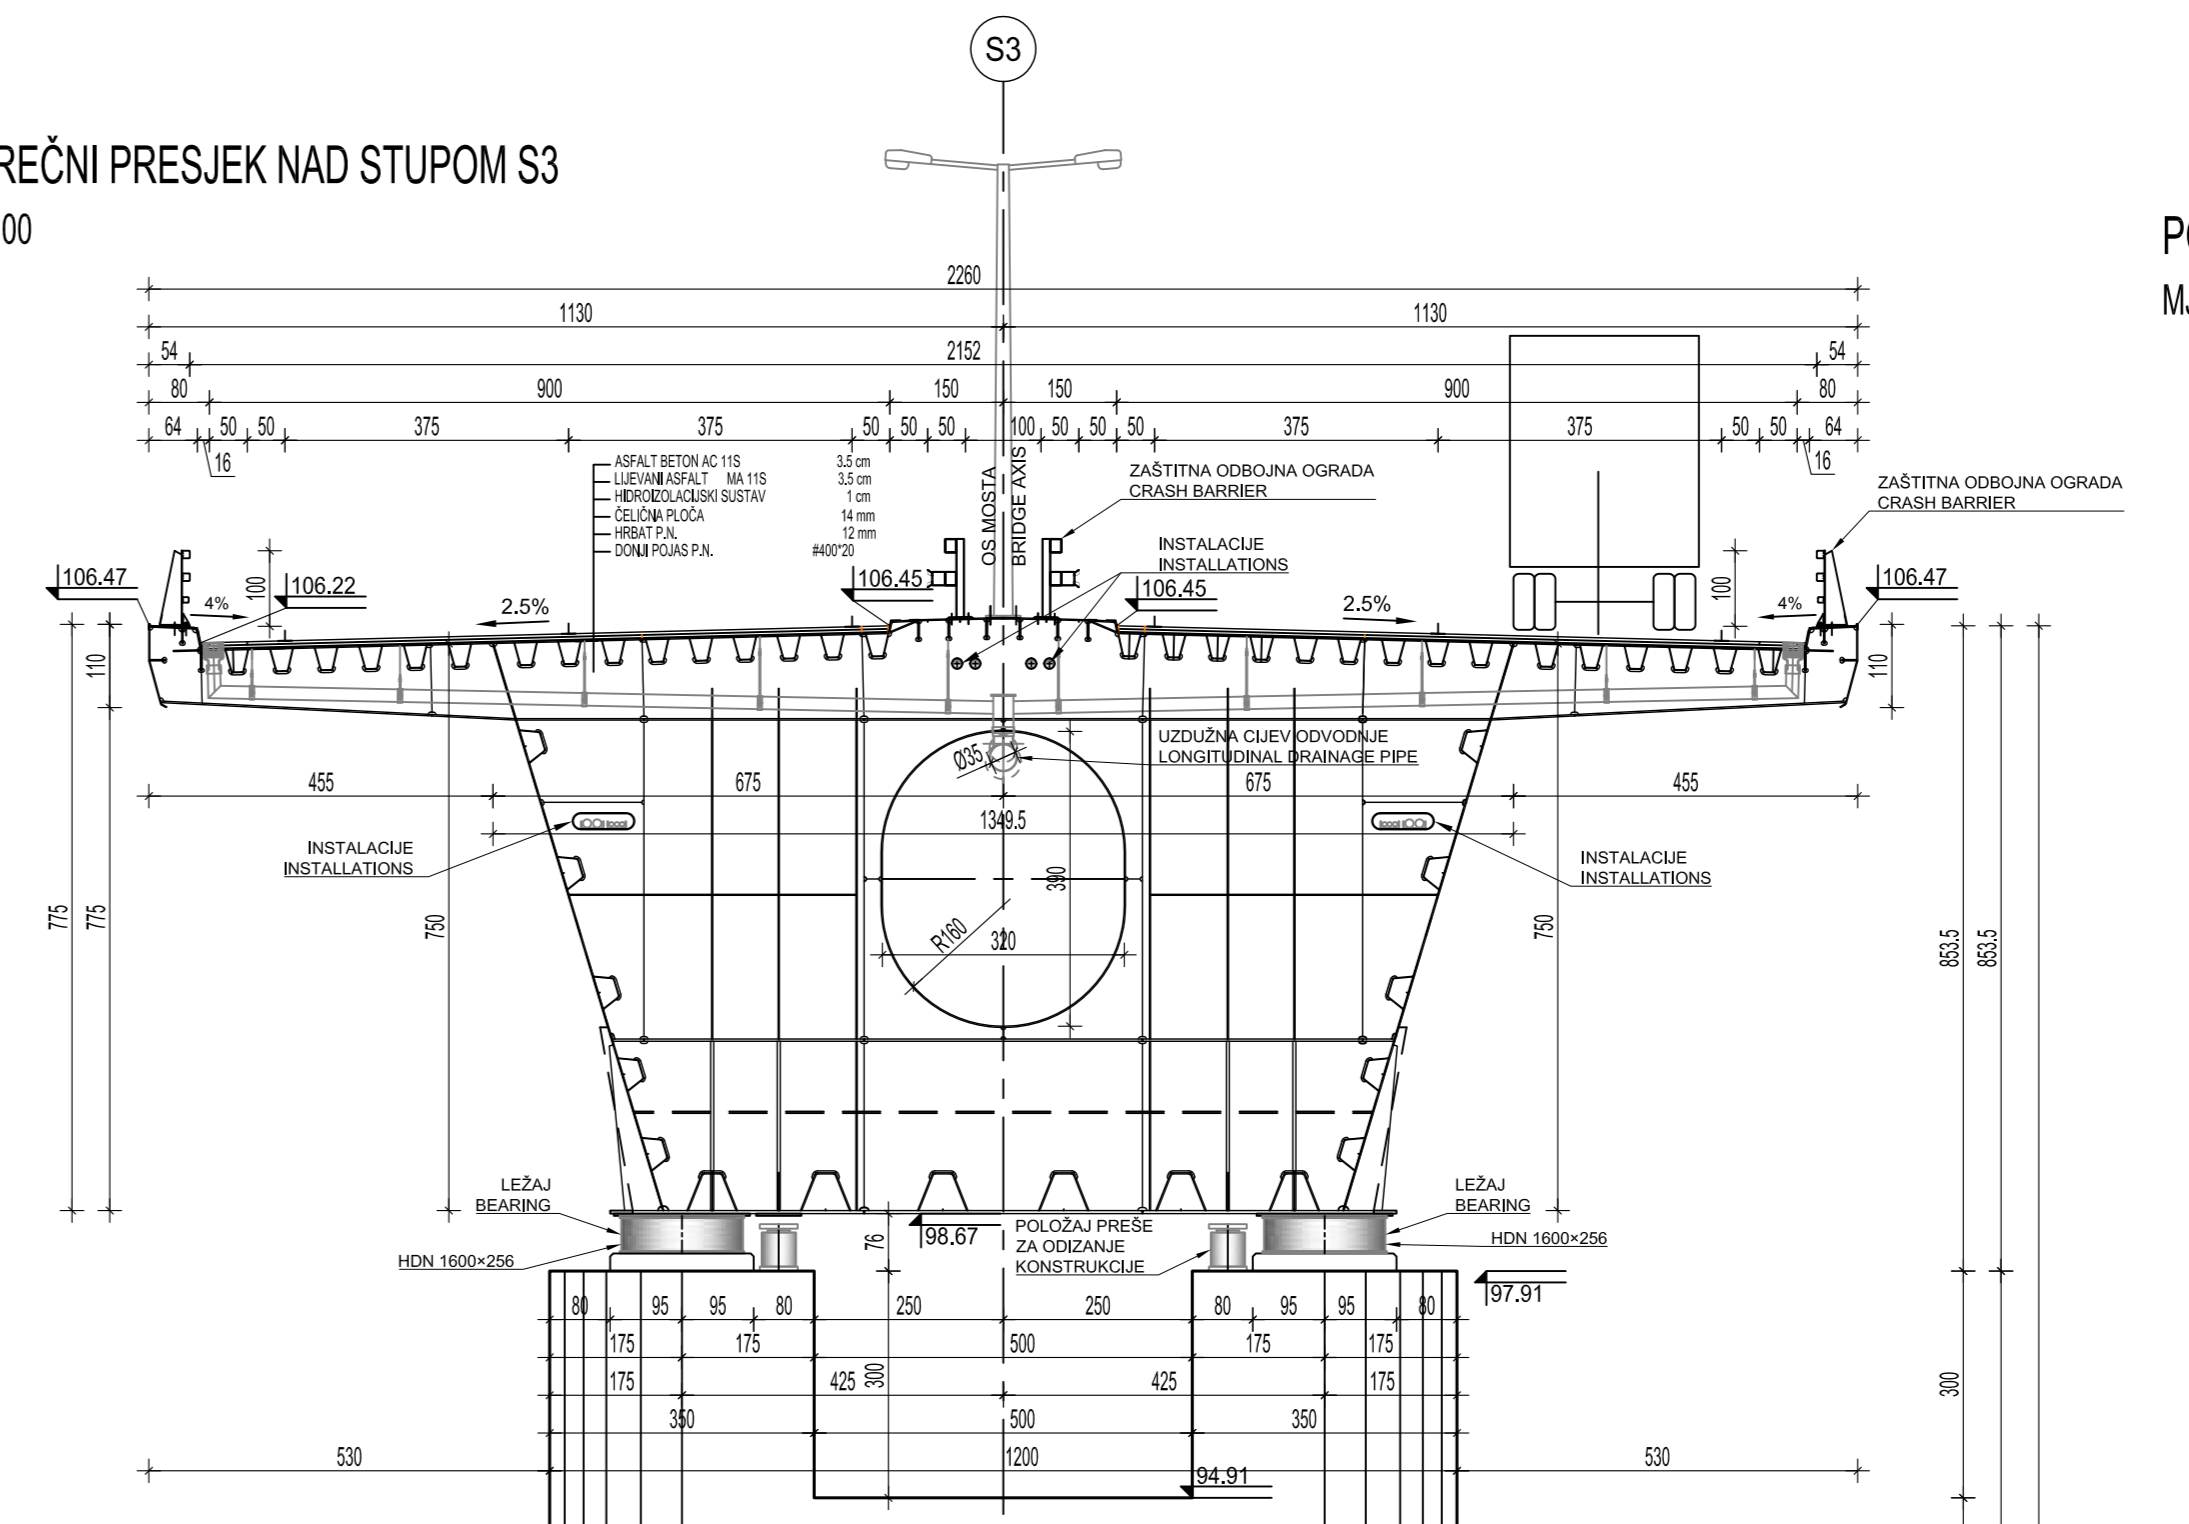

POPREČNI PRESJEK U POLJU
MJ 1:100

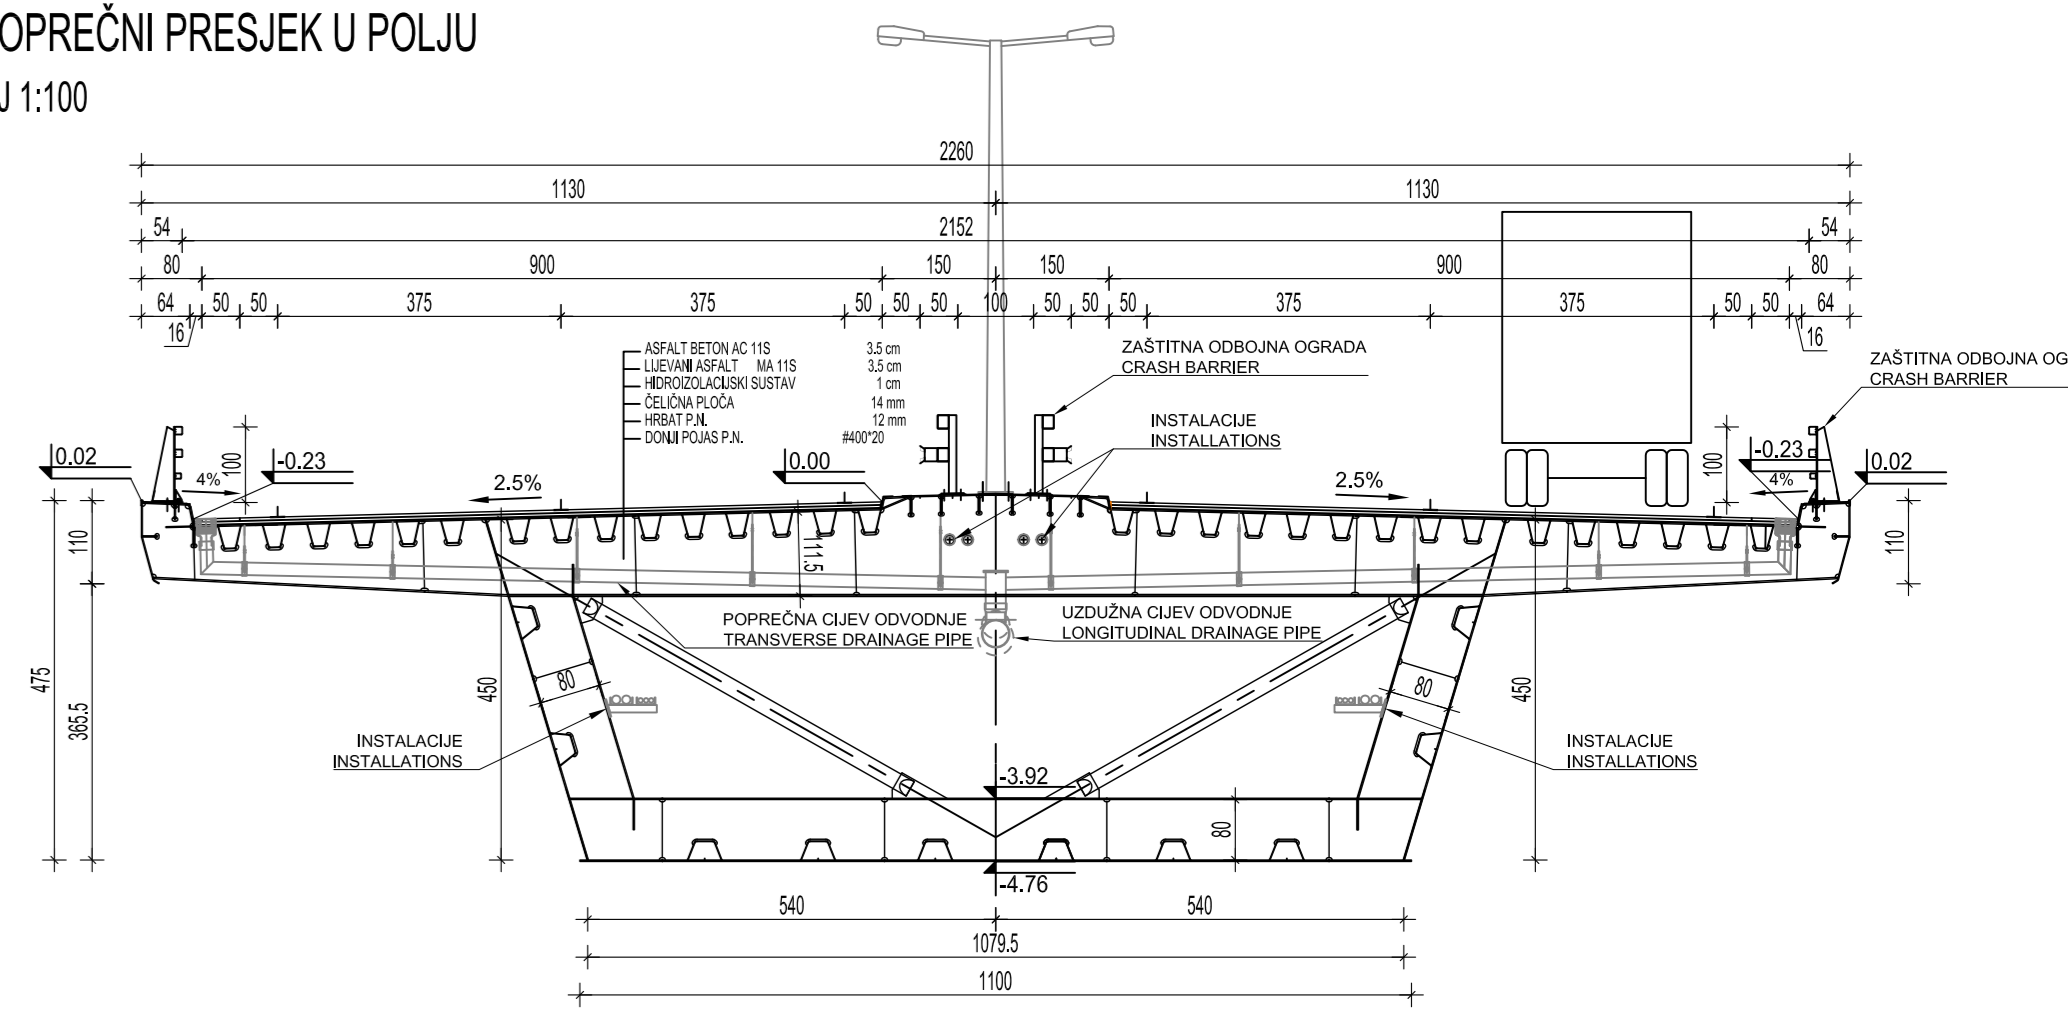

	PODACI O GRADIVU CHARACTERISTIC OF MATERIAL			
	BETON CONCRETE	ARMATURA REINFORCEMENT	KABELI ZA PREONAPINJANJE PRESTRESSING STEEL	ČELIK CONSTR. STEEL
Rasponski stĺp Support structure	---	---	---	S 355 J2 +N
Stupovi Piers	C35/45	B500B	---	---
Fermejna ploča Pier caps	C35/45	B500B	---	---
Upornjaci Abutments	C35/45	B500B	---	---

POSREDOVAČ IZDAVAČ Hrvatske ceste d.o.o.	BRU PRILOGA 1.
OPIS Projektiranje i izvođenje mosta preko rijeke Save kod Graditke na dionici brze ceste u Republici Hrvatskoj: Okučani - granica Bosne i Hercegovine i na dionici autoceste E661 u Bosni i Hercegovini: Graditka - granica Republike Hrvatske Hercegovini: Graditka - granica Republike Hrvatske	BRU PRILOGA 1:100/1000
POSREDOVAČ Dokazi iz zahtjeva za izdavanje ekološke dozvole	DATA Januar, 2016.
POSREDOVAČ Pregledni nacrt	